
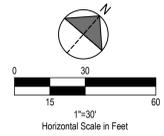


Drawing Name: C:\2023\2023197 Shaker Heights\Working Files\00_Woodbury4_Working Files\00_CADD\202319702
 Landscape.dwg
 Author: JRA
 Date: 11/22/23 11:24 AM - JCADwell

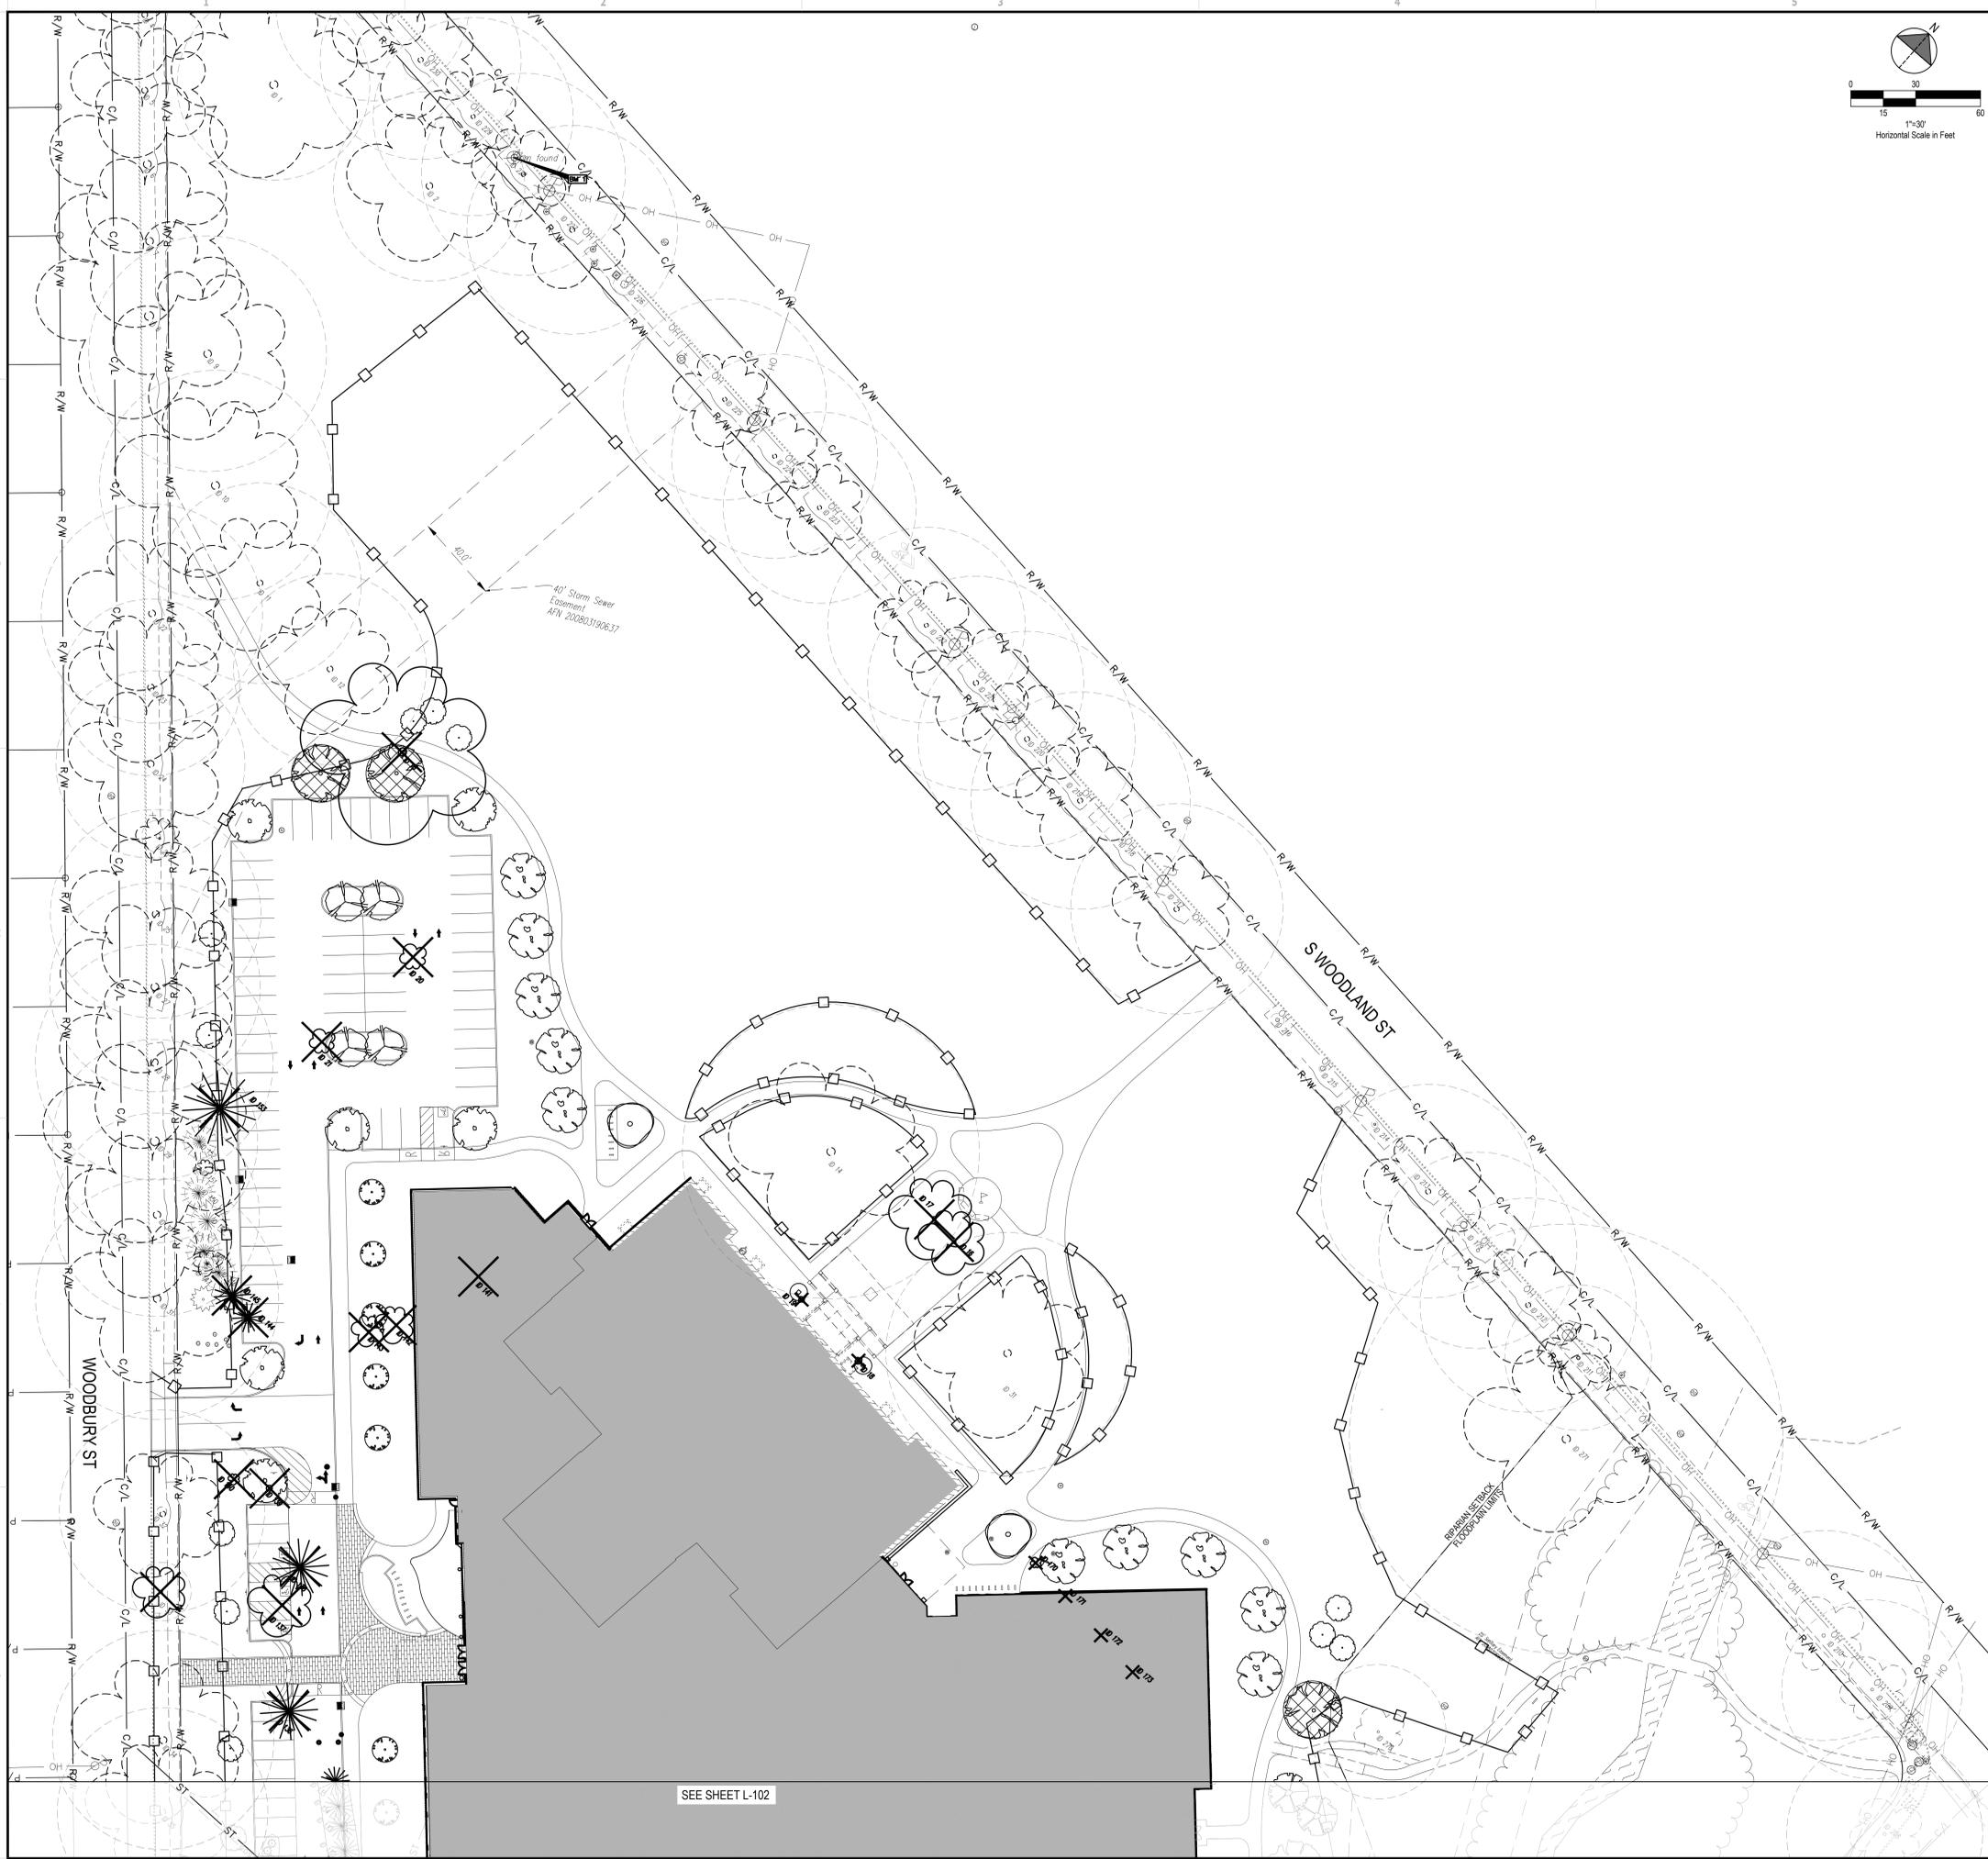

1. FOR STORM WATER POLLUTION PREVENTION SEE SHEETS C-010 THROUGH C-013.
2. FOR DEMOLITION INFORMATION REFER TO SHEETS C-100 THROUGH C-105.
3. FOR SITE GRADING INFORMATION REFER TO SHEET C-120, C-121, C-122.
4. FOR SITE UTILITY INFORMATION REFER TO SHEET C-103, C-131, C-132.
5. CONTRACTOR TO PROVIDE TOPSOIL AND PERMANENT SEED IN ALL DISTURBED AREAS PER SPECIFICATION SECTION 32 92 00 TURF AND GRASSES.
6. STREET TREES ALONG S WOODLAND ST NOT INCLUDED IN THE ARBORIST REPORT.

02 41 19	SELECTIVE DEMOLITION
31 10 00	SITE CLEARING
31 20 00	EARTH MOVING
32 93 00	PLANTING

(SEE SHEET C-001 FOR GENERAL LEGEND)

- EXISTING TREE TO REMAIN
- EXISTING TREE TO BE REMOVED
- EXISTING SHRUB TO BE REMOVED, SEE CIVIL SHEETS FOR COMPLETE DEMOLITION SCOPE
- PROPOSED REPLACEMENT TREES, 4" CALIPER
SEE SHEET L-103 FOR QUANTITY AND SHEET L-111 FOR PLANT LIST
- PROPOSED REPLACEMENT TREES, 2" CALIPER
SEE SHEET L-103 FOR QUANTITY AND SHEET L-111 FOR PLANT LIST
- PROPOSED TREE PROTECTION FENCE
- EXISTING TREE PROTECTION ZONE

PLAN REPRODUCTION WARNING
 THE PLANS HAVE BEEN CREATED ON ANSI E
 (30"x42") SHEETS, REFER TO GRAPHIC SCALE.

REVISIONS

1	STATE PLANT SPEC NORTH, AND 2011, OHIO NORTH ZONE, ELEVATION AND NORTH BEARING, TIED TO GIS TO THE GRID AND THE NETWORK.
2	REVISION: 01 - 'X' CUT ON SOUTH WEST FLANGE BOLT OFF FREE HYDRANT, ELEVATION AND BEARING.
3	REVISION: 02 - 'X' CUT ON NORTH WEST FLANGE BOLT OFF FREE HYDRANT, ELEVATION AND BEARING.
4	REVISION: 03 - 'X' CUT ON NORTH WEST FLANGE BOLT OFF FREE HYDRANT, ELEVATION AND BEARING.

SEE SURVEY FOR ADDITIONAL BENCH-MARK INFORMATION.



Shaker Heights Schools
 Equity • Excellence • Exploration

REV	DATE	DESCRIPTION

PRELIMINARY DRAFT
 NOT FOR CONSTRUCTION,
 BID, RELIANCE,
 RECORDING PURPOSES
 OR IMPLEMENTATION.

Shaker Heights - Woodbury Middle Years Building
 15400 S Woodland Rd, Shaker Heights, OH 44120


TREE PRESERVATION PLAN
 NORTHWEST

ISSUED FOR:	
PERMIT	XXXXXX
BID	XXXXXX
CONSTRUCTION	XXXXXX
RECORD	XXXXXX
PROJECT MANAGER	DESIGNER
AF	JRA


JOB NO.
2023197.02

L-101

Drawing Name: O:\2023\2023197 Shaker Heights\Woodbury4_Working Files\00_Woodbury4_CADD\202319702
 Landscape\202319702.dwg
 Author: JRA, JCA, JAM, JCD, JAW

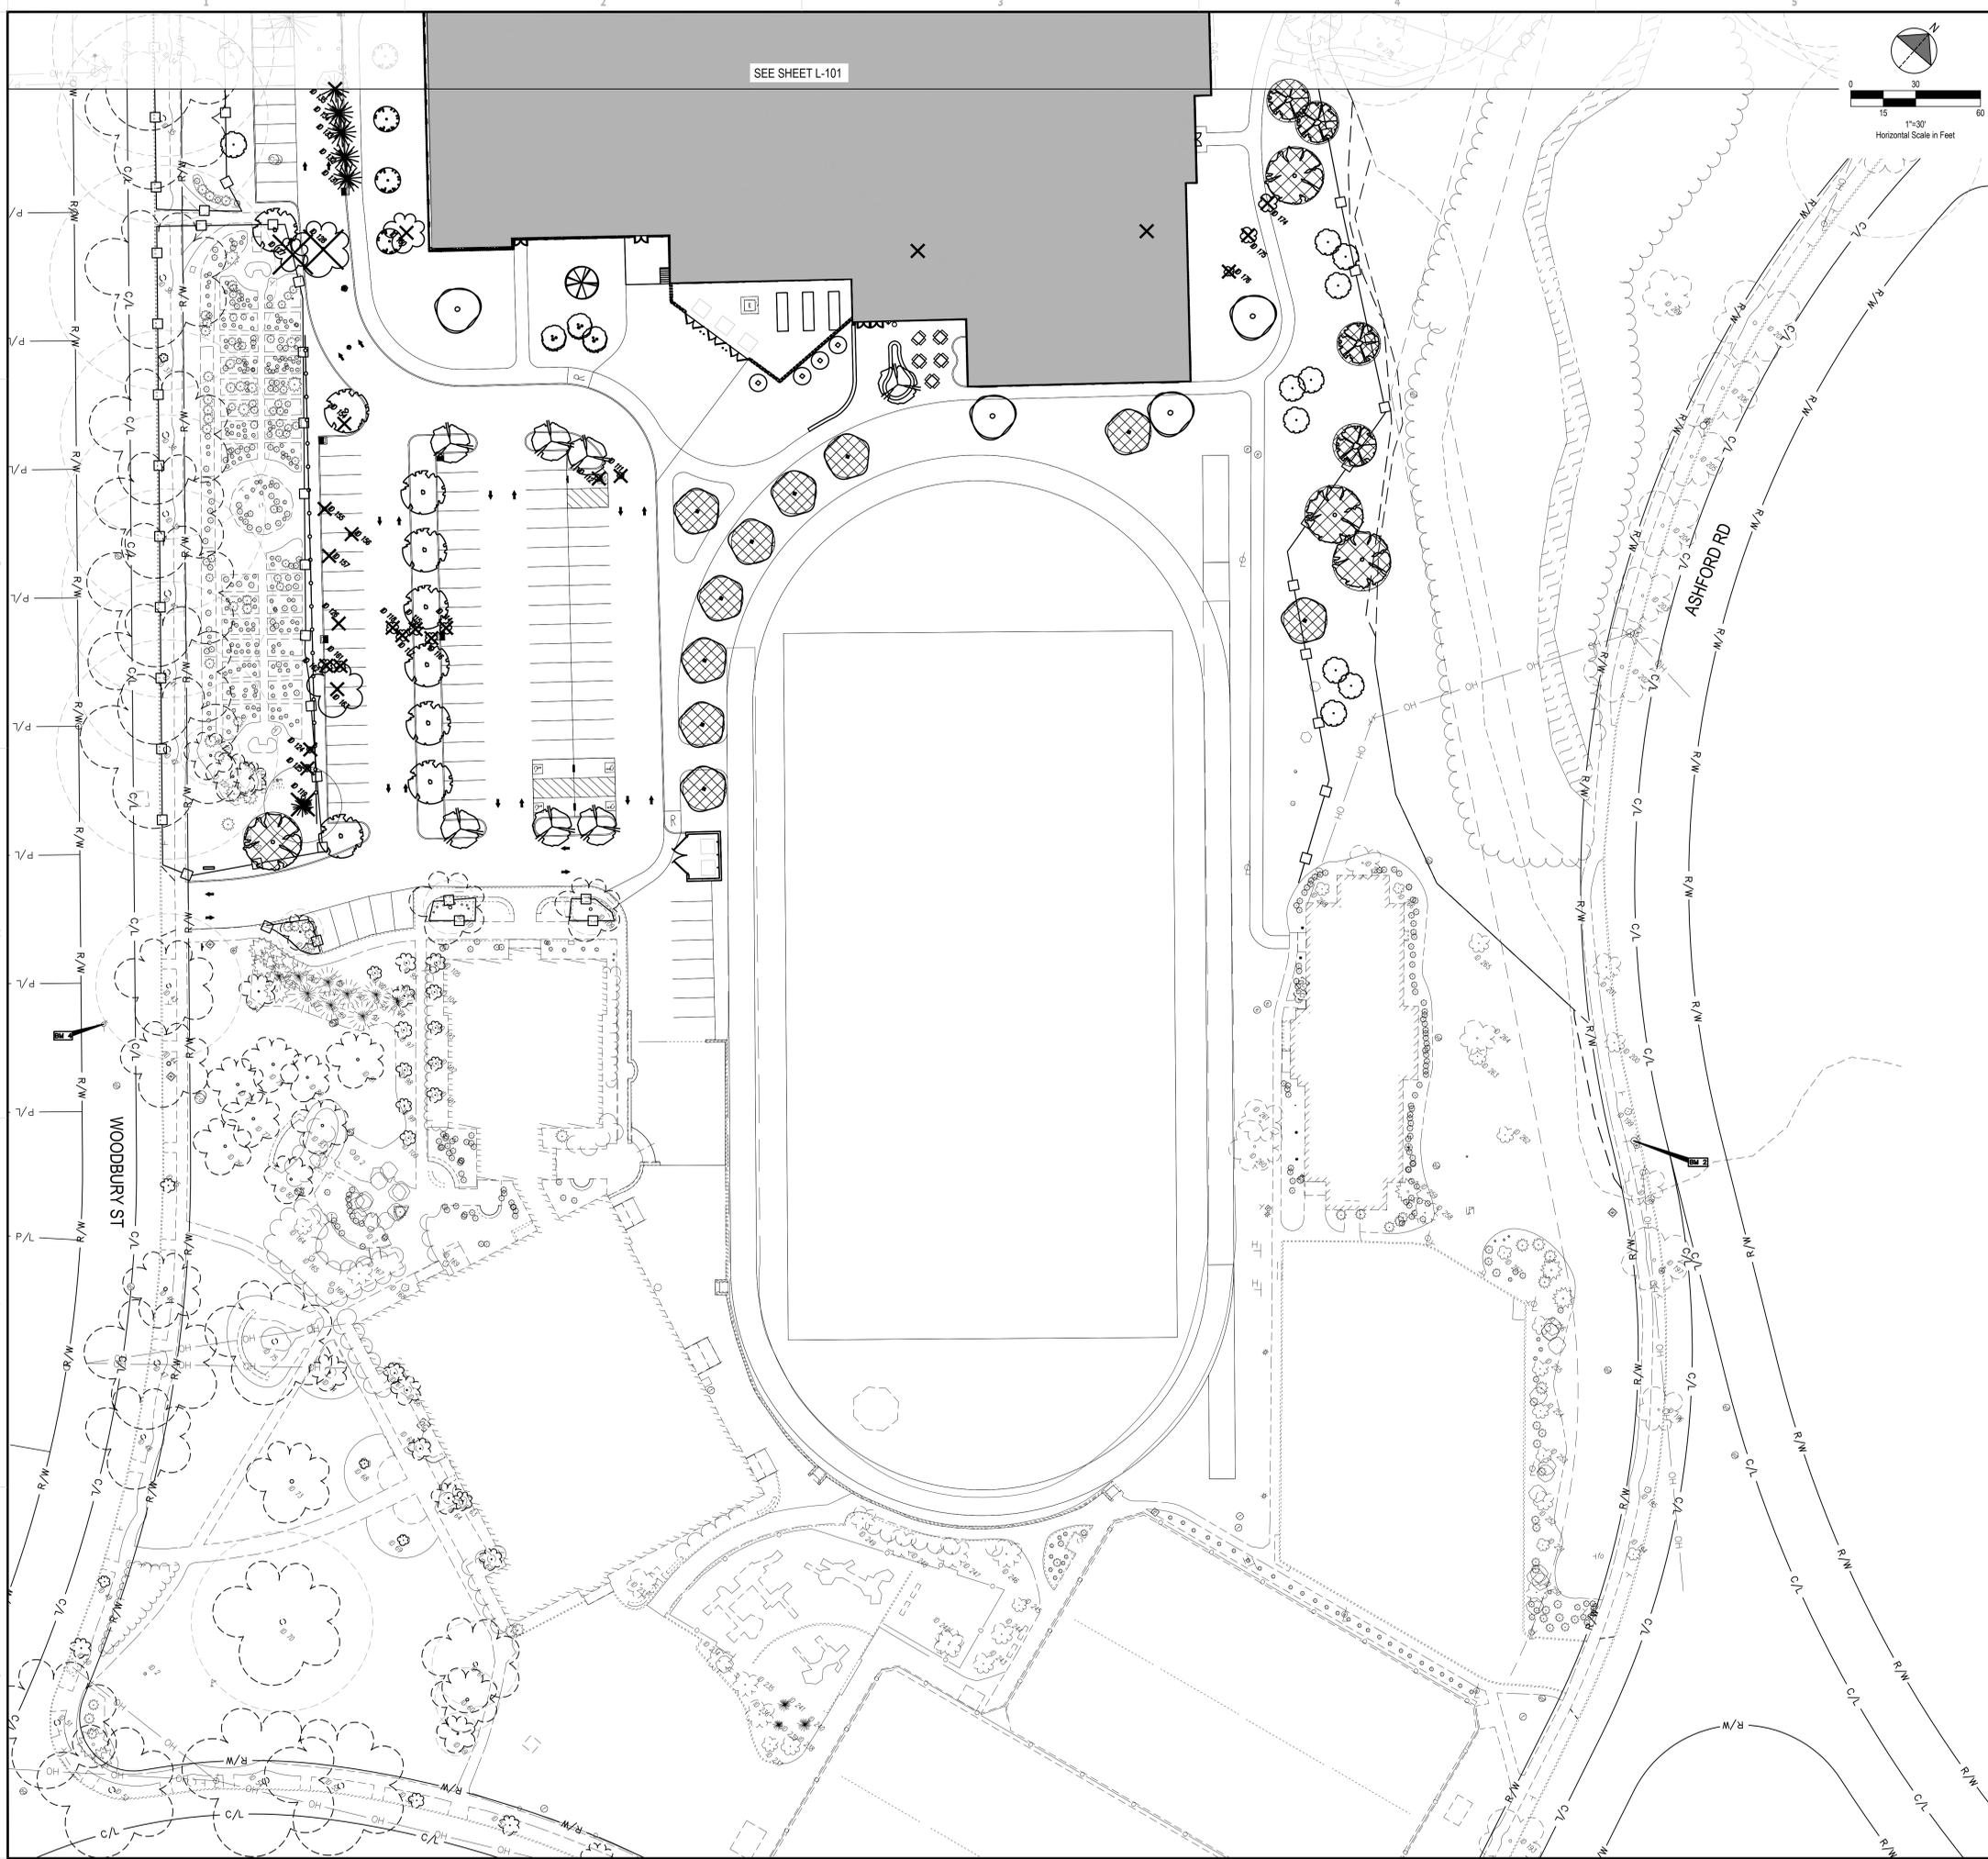

SEE SHEET L-101

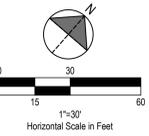

1. FOR STORM WATER POLLUTION PREVENTION SEE SHEETS C-010 THROUGH C-013.
2. FOR DEMOLITION INFORMATION REFER TO SHEETS C-100 THROUGH C-105.
3. FOR SITE GRADING INFORMATION REFER TO SHEET C-120, C-121, C-122.
4. FOR SITE UTILITY INFORMATION REFER TO SHEET C-103, C-131, C-132.
5. CONTRACTOR TO PROVIDE TOPSOIL AND PERMANENT SEED IN ALL DISTURBED AREAS PER SPECIFICATION SECTION 32 92 00 TURF AND GRASSES.

02 41 19	SELECTIVE DEMOLITION
31 10 00	SITE CLEARING
31 20 00	EARTH MOVING
32 93 00	PLANTS

(SEE SHEET C-001 FOR GENERAL LEGEND)

- EXISTING TREE TO REMAIN
- EXISTING TREE TO BE REMOVED
- EXISTING SHRUB TO BE REMOVED, SEE CIVIL SHEETS FOR COMPLETE DEMOLITION SCOPE
- PROPOSED REPLACEMENT TREES, 4" CALIPER
SEE SHEET L-103 FOR QUANTITY AND SHEET L-111 FOR PLANT LIST
- PROPOSED REPLACEMENT TREES, 2" CALIPER
SEE SHEET L-103 FOR QUANTITY AND SHEET L-111 FOR PLANT LIST
- PROPOSED TREE PROTECTION FENCE
- EXISTING TREE PROTECTION ZONE

PLAN REPRODUCTION WARNING
 THE PLANS HAVE BEEN CREATED ON ANSI E
 (30"x42") SHEETS, REFER TO GRAPHIC SCALE.

REVISIONS

1	STATE PLANS PER NORTH AND 2011 OHIO NORTH ZONE, ELEVATIONS ARE NORTH, THE NETWORK, BENCHMARK IS 'X' CUT ON SOUTH WEST FLANGE BOLT ON FIRE HYDRANT, ELEVATION=41.00
2	BENCHMARK IS 'Y' CUT ON NORTH WEST FLANGE BOLT ON FIRE HYDRANT, ELEVATION=41.00
3	BENCHMARK IS 'Z' CUT ON NORTH WEST FLANGE BOLT ON FIRE HYDRANT, ELEVATION=41.00

SEE SURVEY FOR ADDITIONAL BENCHMARK INFORMATION.



Shaker Heights Schools
 Equity • Excellence • Exploration

REV	DATE	DESCRIPTION

PRELIMINARY DRAFT
 NOT FOR CONSTRUCTION,
 BID, RELIANCE,
 RECORDING PURPOSES
 OR IMPLEMENTATION.

Shaker Heights - Woodbury Middle Years Building
 15400 S Woodland Rd, Shaker Heights, OH 44120

TREE PRESERVATION PLAN
 SOUTHEAST

ISSUED FOR:	
PERMIT	XXXXXX
BID	XXXXXX
CONSTRUCTION	XXXXXX
RECORD	XXXXXX
PROJECT MANAGER	DESIGNER
AF	JRA

JOB NO.
2023197.02

L-102

